
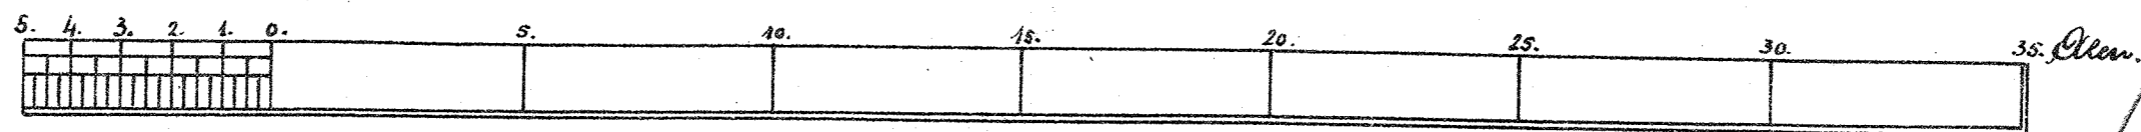


1143

1793 HK

Profil af Hjørnet mod Strandboulevarden

Profil mod den nye Gade.

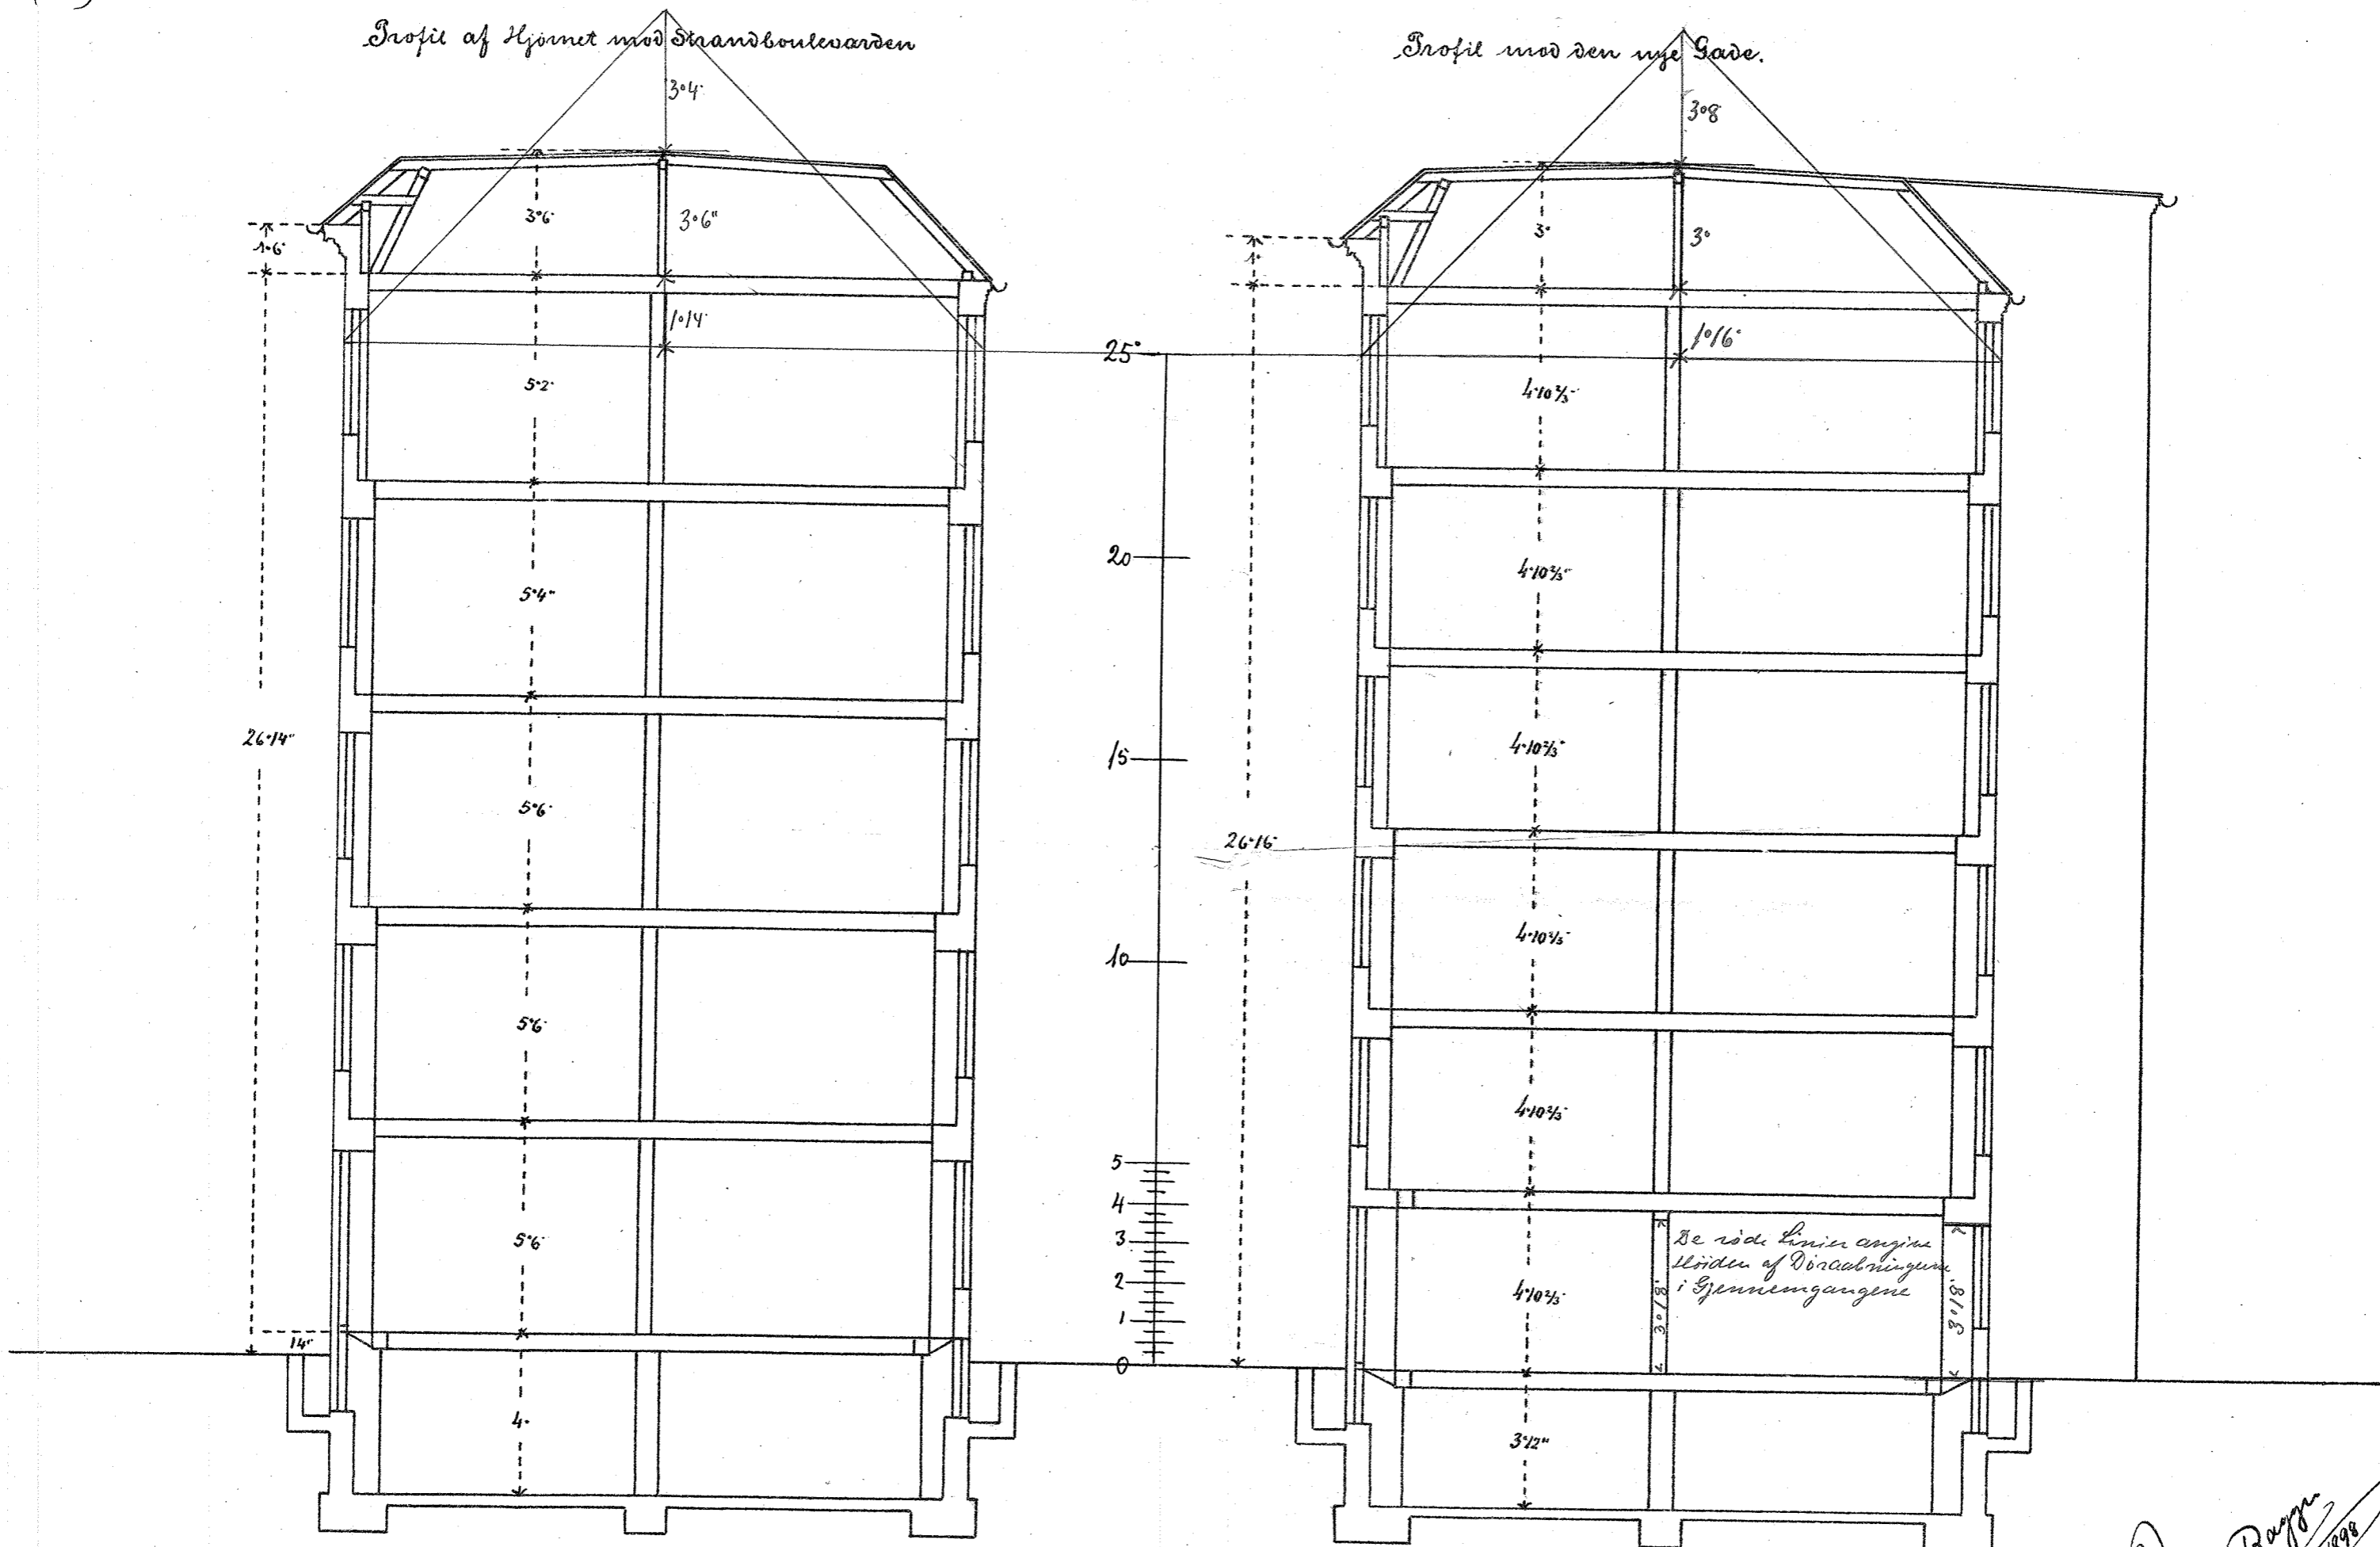

Julius Bayen
1898

Bygningens
Ark.-No. 1697
B-386
1898
Mags. 400. No. B 1898 9/9